





1 Front Existing  
1:100

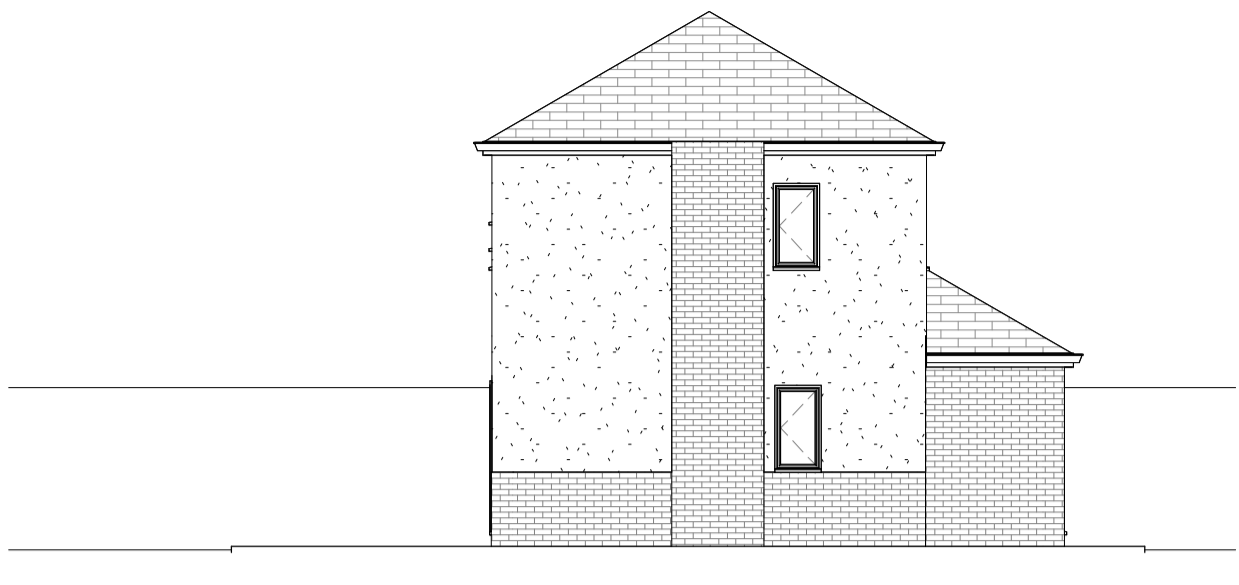

2 LHS Existing  
1:100



3 Rear Existing  
1:100

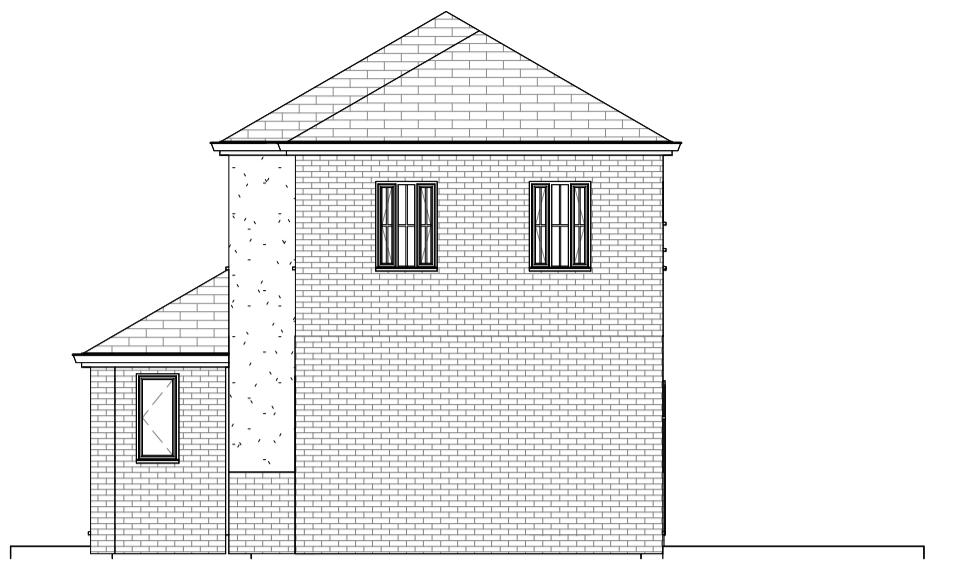

4 RHS Existing  
1:100

Materials  
Roof tiles, Render and brick to match existing  
Windows, doors and trim to be anthracite grey




5 Front Proposed  
1:100




6 LHS Proposed  
1:100




7 Rear Proposed  
1:100

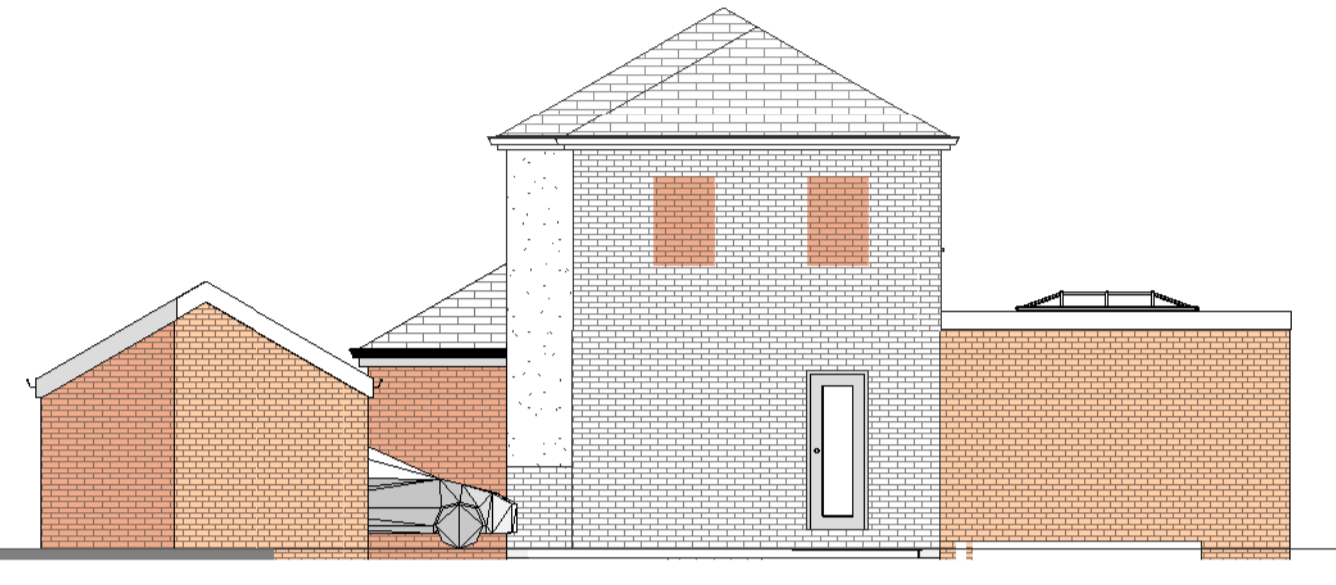


8 RHS Proposed  
1:100

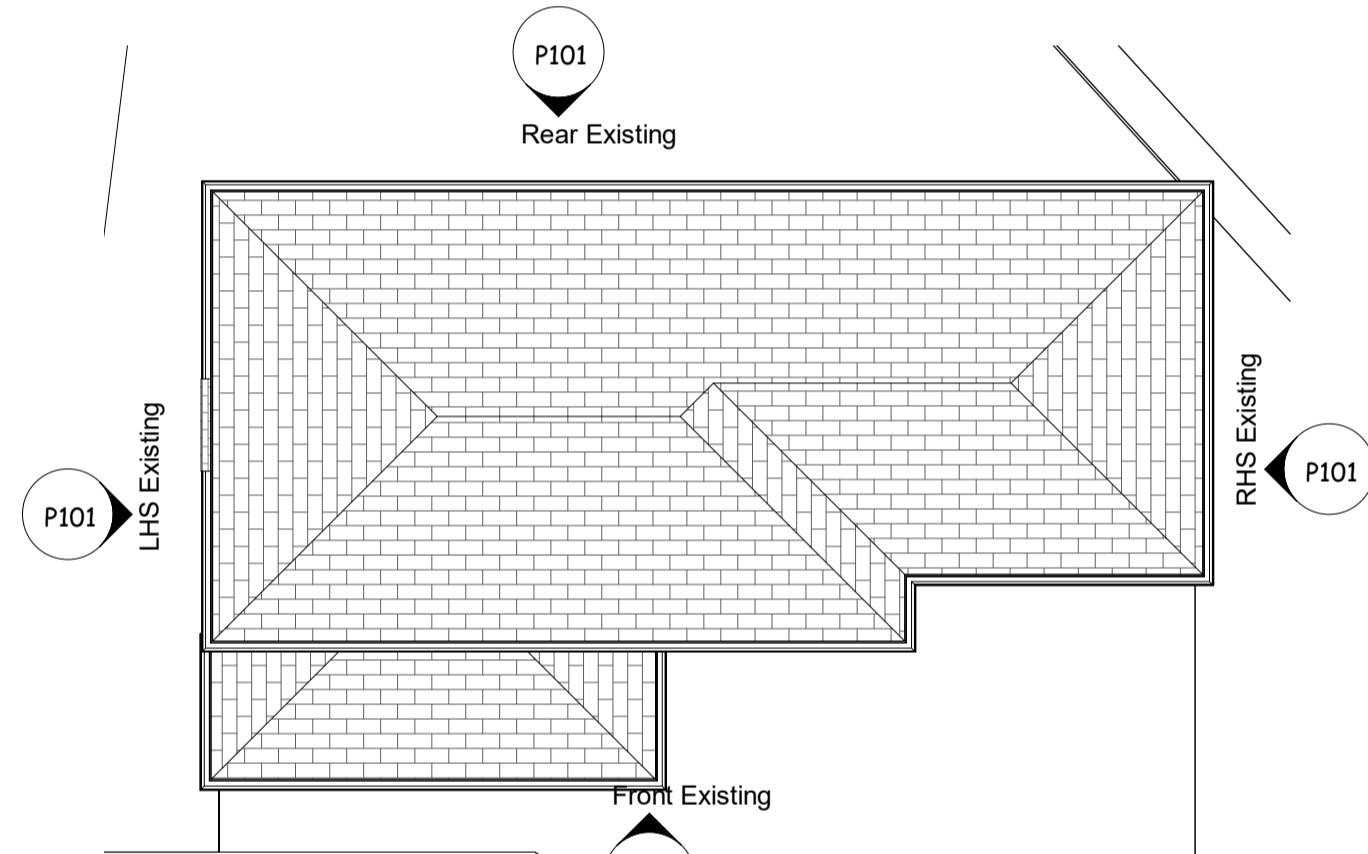

9 Roof Plan Existing  
1:100

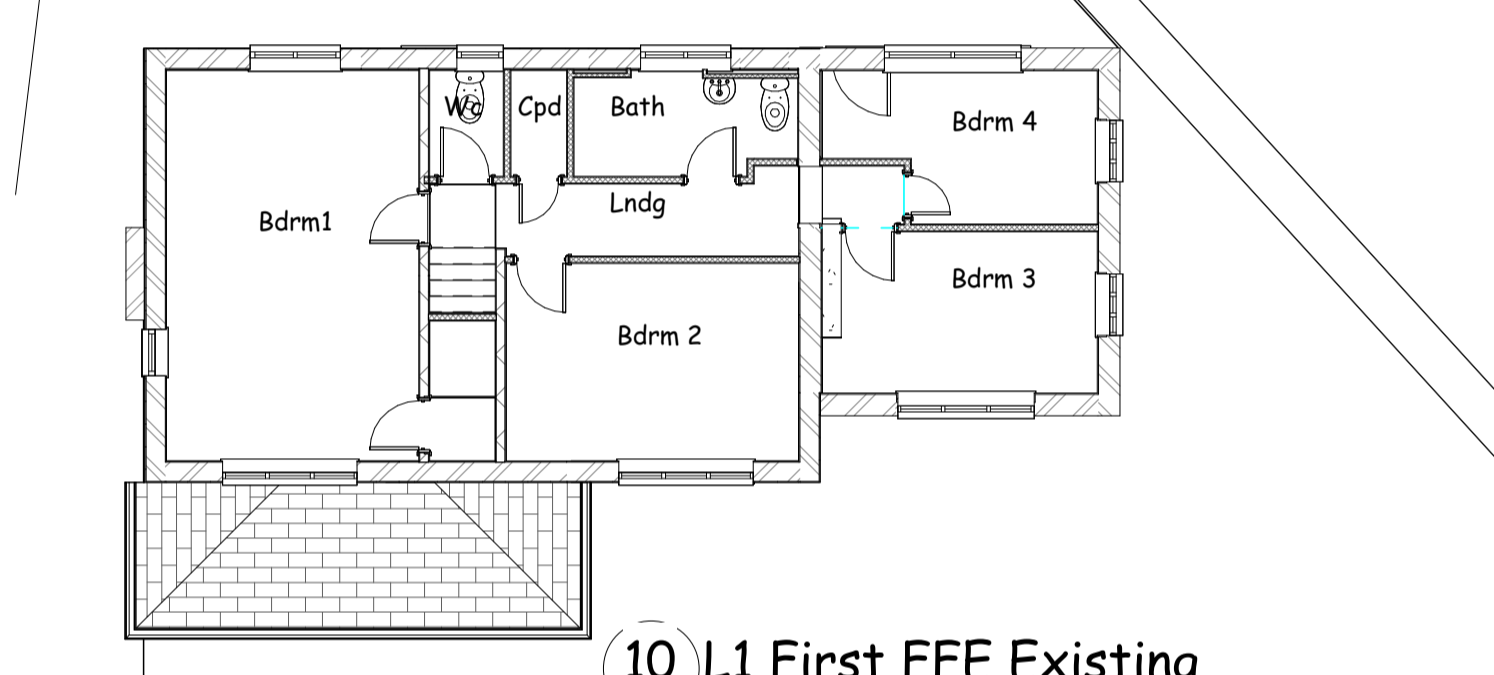

10 L1 First FFE Existing  
1:100

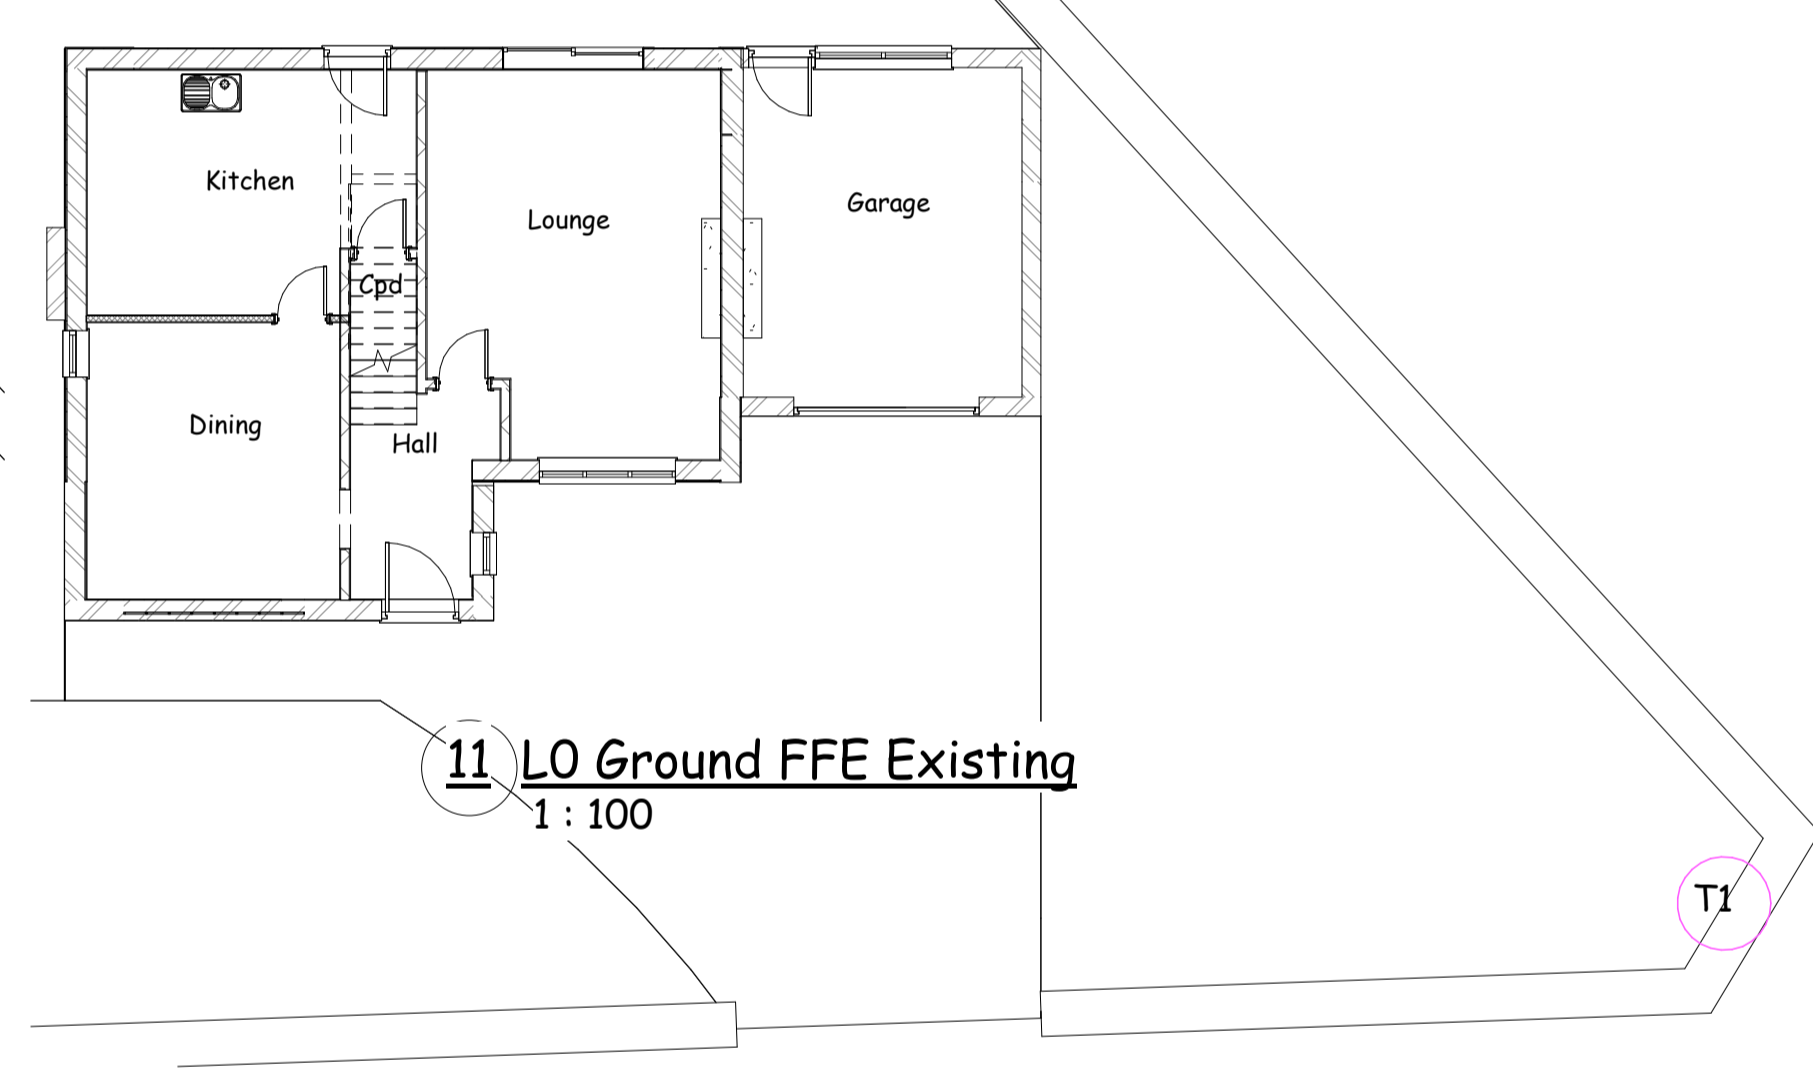

11 LO Ground FFE Existing  
1:100



Sheet List		
Sheet Number	Location	Sheet Name
P100	Plans and Elevations	Plans and Elevations
P101	Plans and Elevations	Plans and Elevations

These are Planning drawings and should not be used for construction. All structural elements are illustrative and dimensions are estimates - no calculations have been completed or specification for building regulations.

Date	Revision

Client: Victoria Anderton

Job No: Anderton-Chapel Lane

Site: 21 Chapel Lane, Wilmslow, SK9 5HZ

Project: Front and Rear Extension, Detached garage

Status: Planning A


**plans and planning**  
Petworth Lodge  
1a Hillbrook Rd  
Bramhall  
Stockport SK7 2BT

Email: pfkirk@gmail.com Tel: 07770 820611  
www.plansandplanning.co.uk


Drawing No: P101 -

Drawing: Plans and Elevations


Print to Scale on A1 24/10/2021 12:24:02

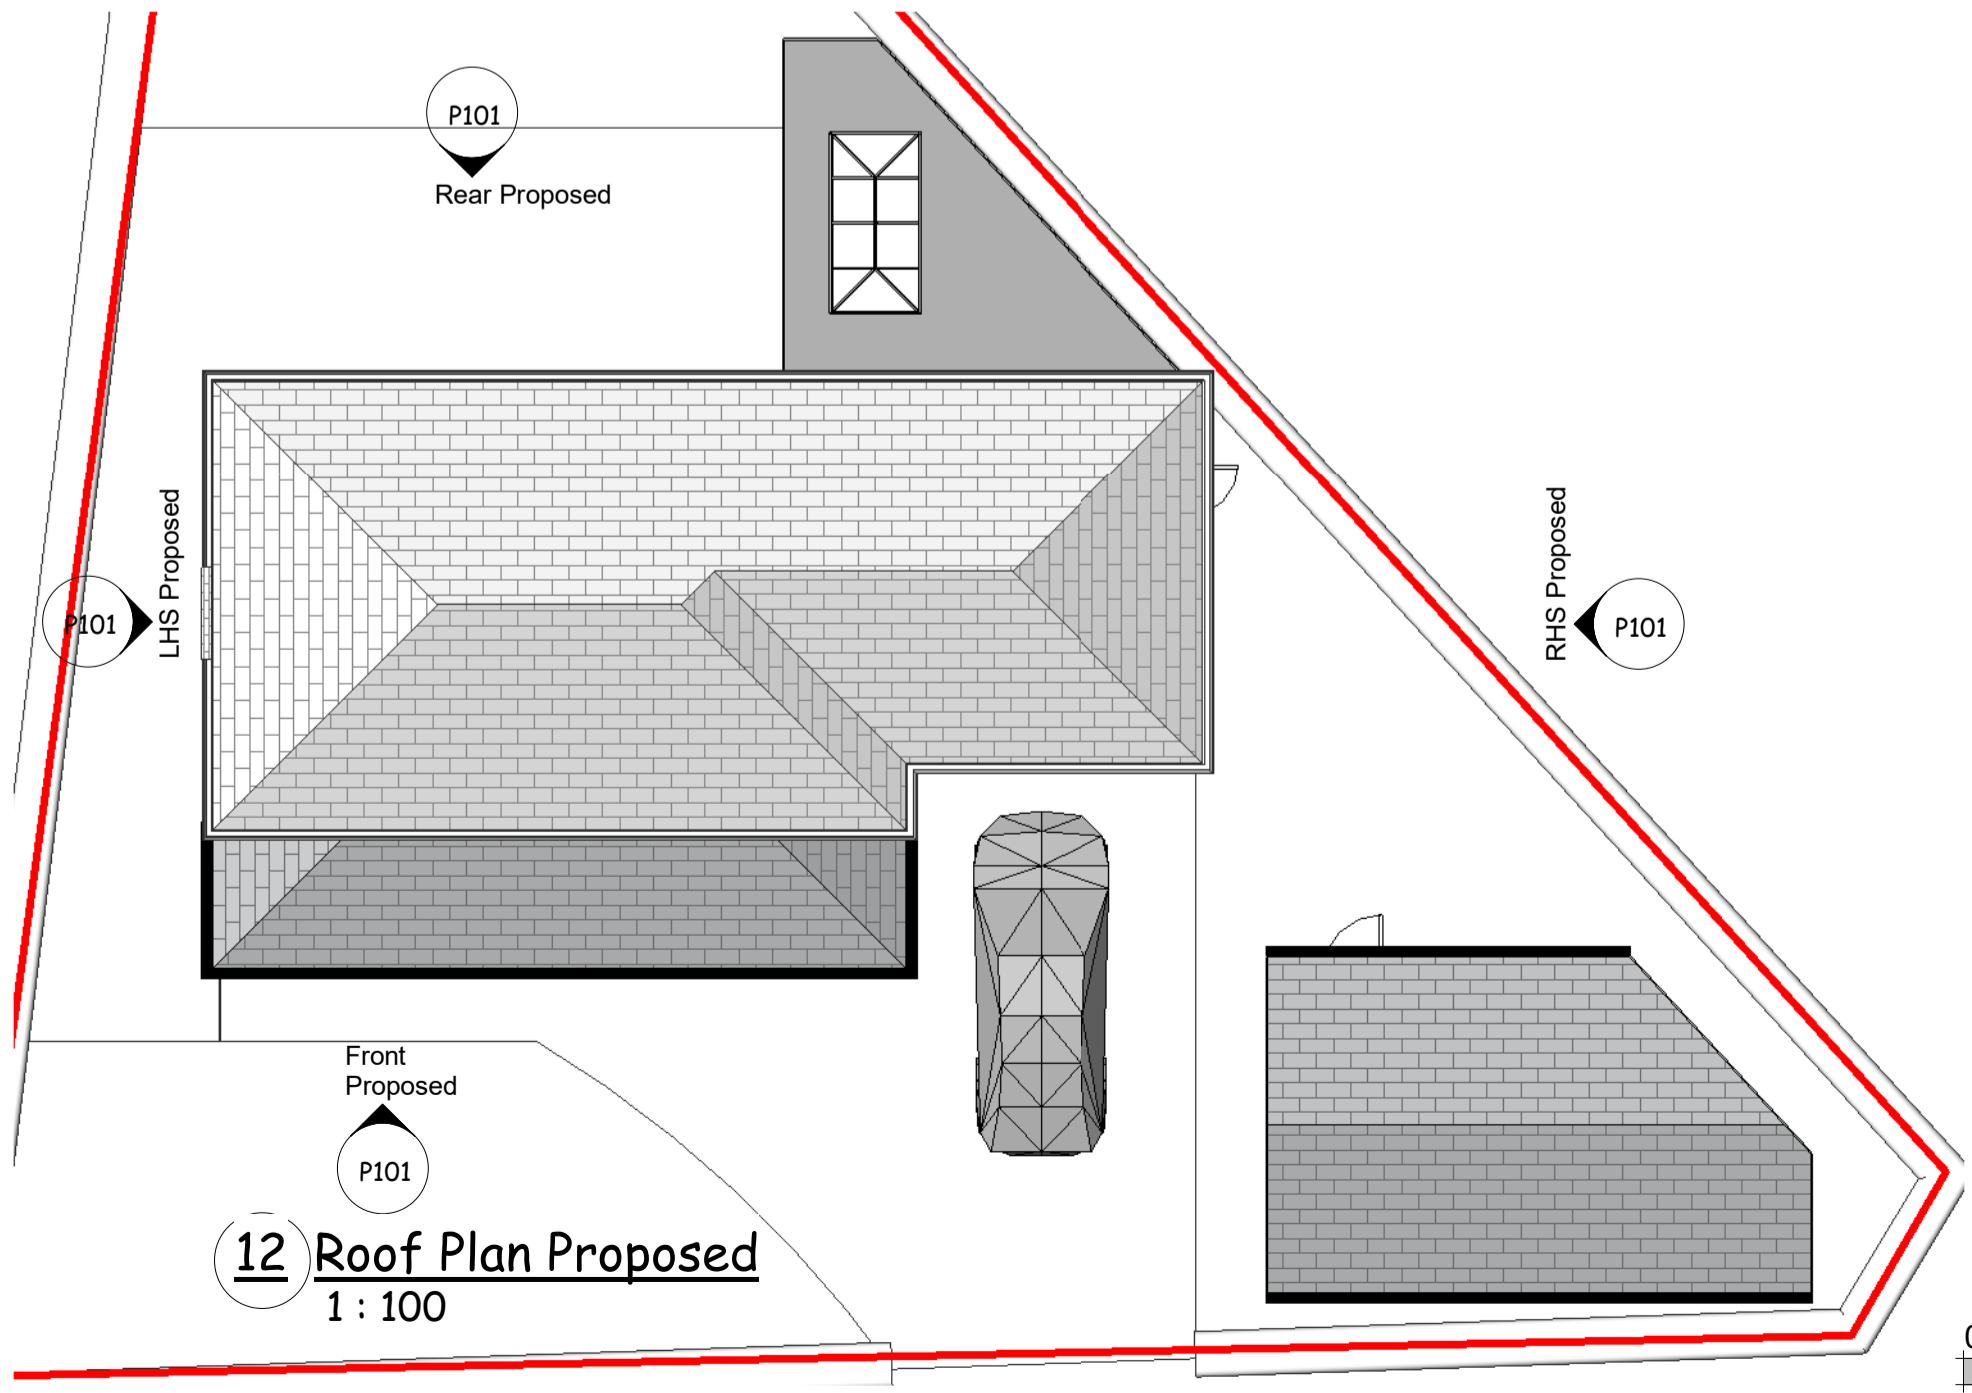



12 Roof Plan Proposed  
1:100

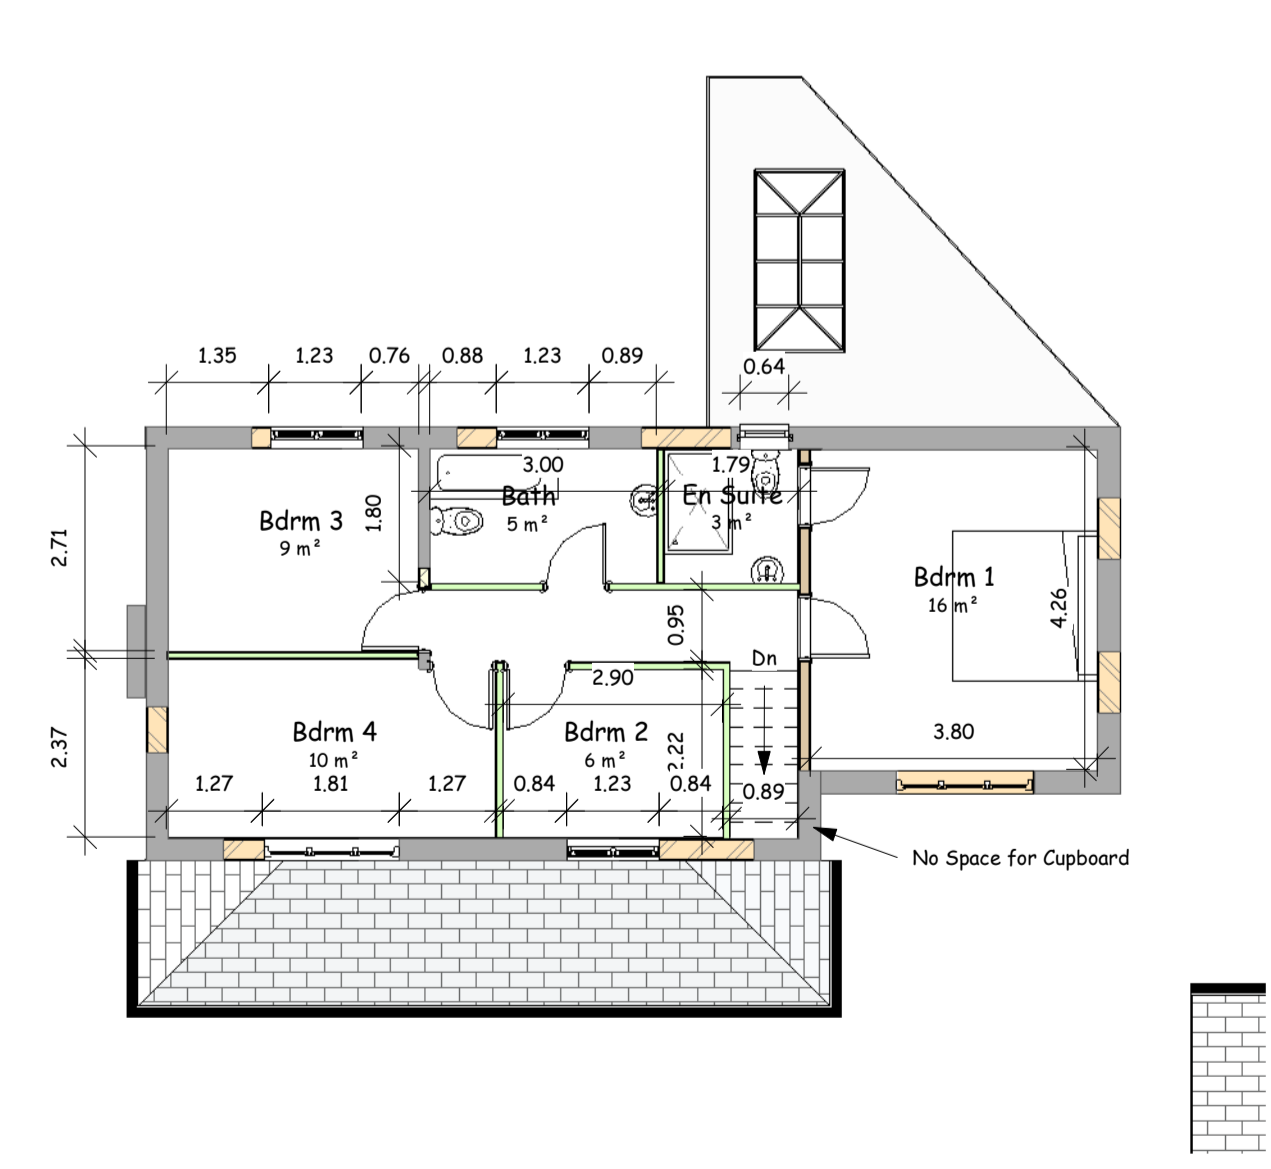

13 L1 First FFE proposed  
1:100

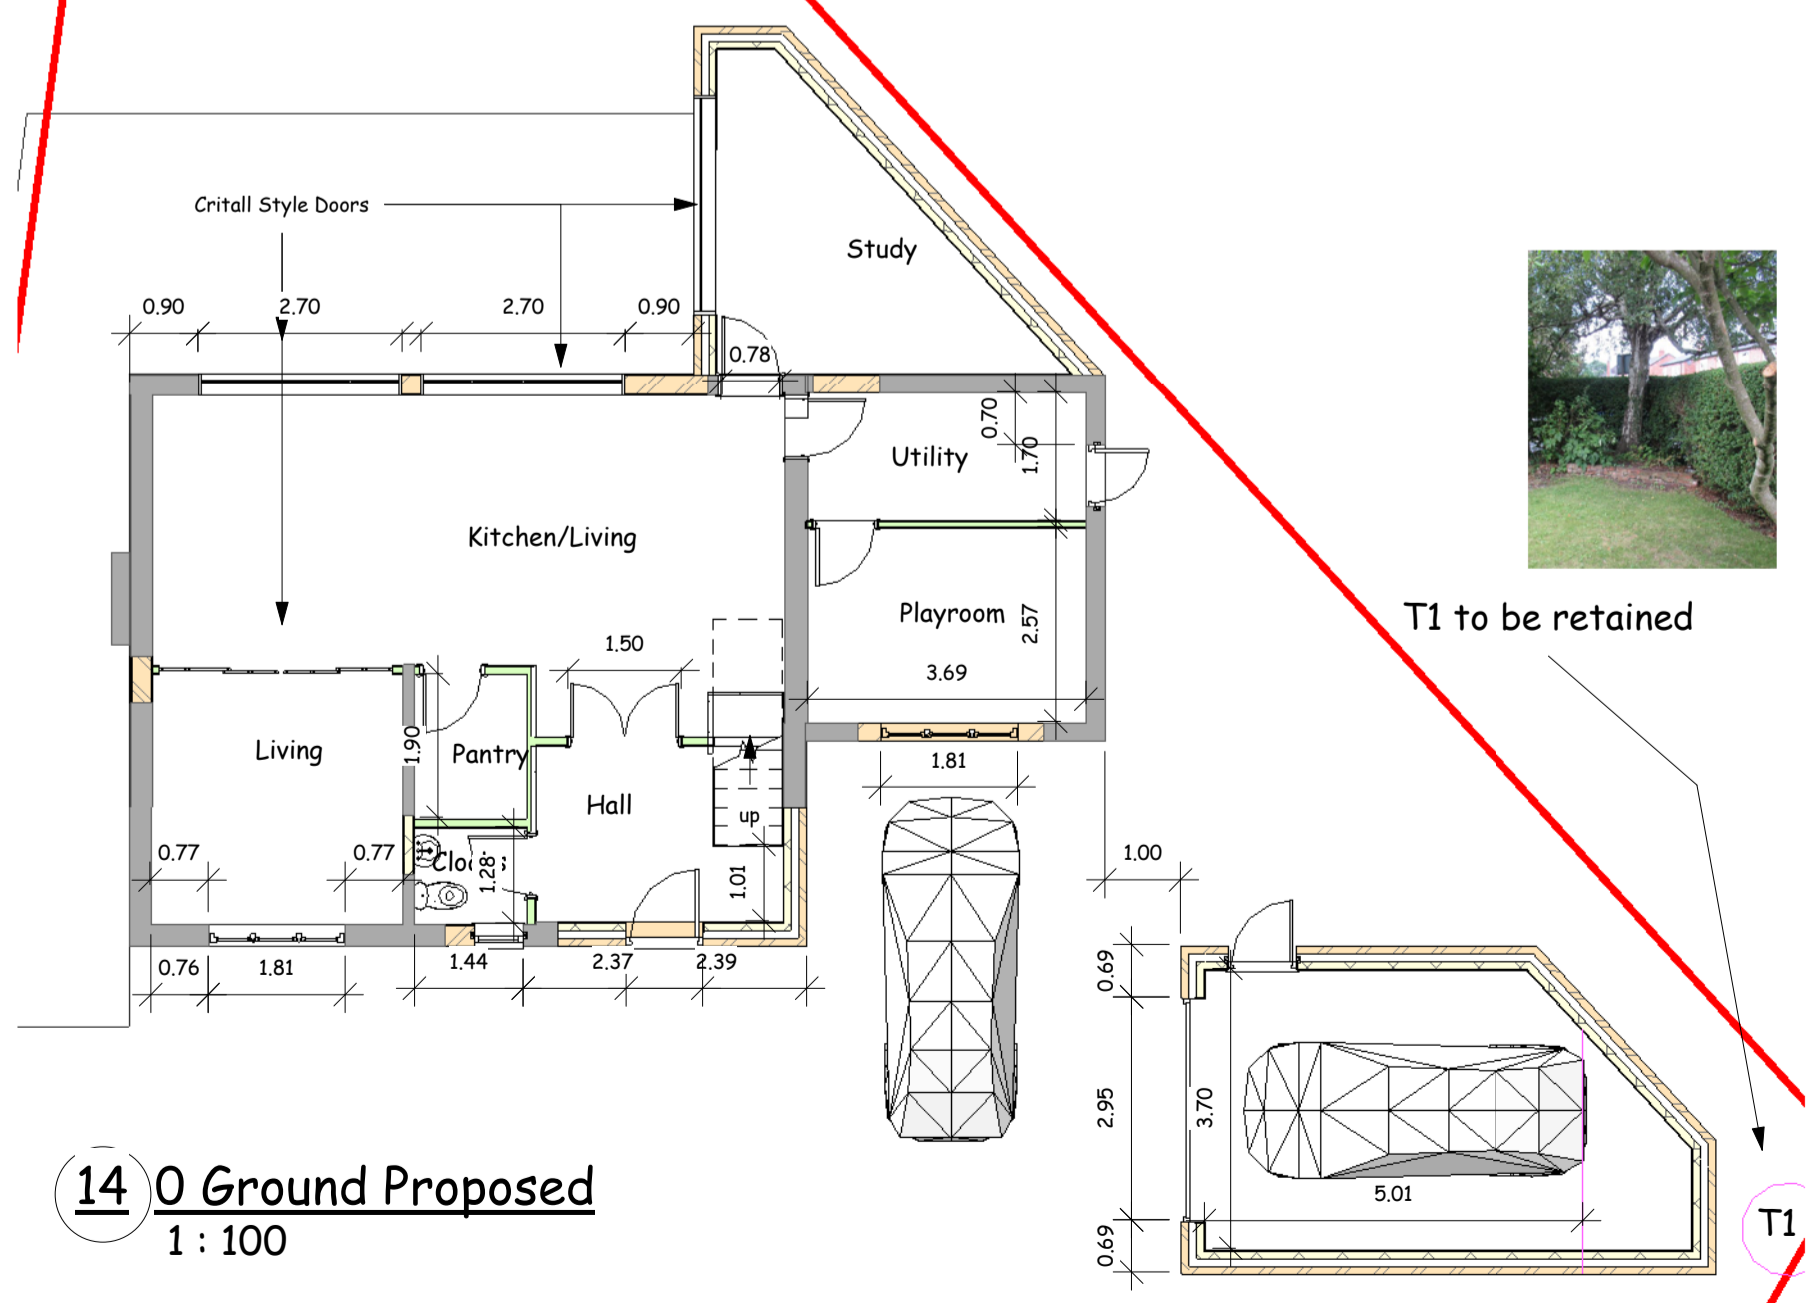

14 LO Ground Proposed  
1:100

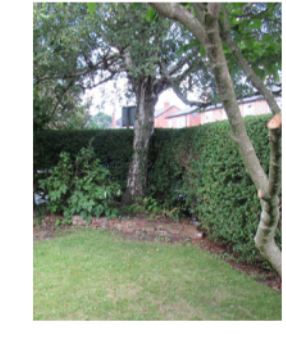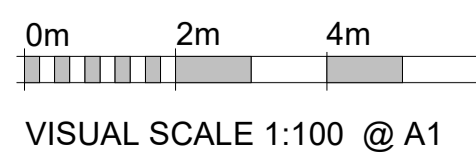

T1 to be retained