


These are Planning drawings and should not be used for construction. Any structural elements are illustrative and dimensions are estimates - no calculations have been completed or specification completed for building regulations. Openings and headroom shown are indicative and may be affected once steelwork calculations have been completed. Final dimensions will depend on actual wall thicknesses used in construction and may vary where taken in association with existing walls.

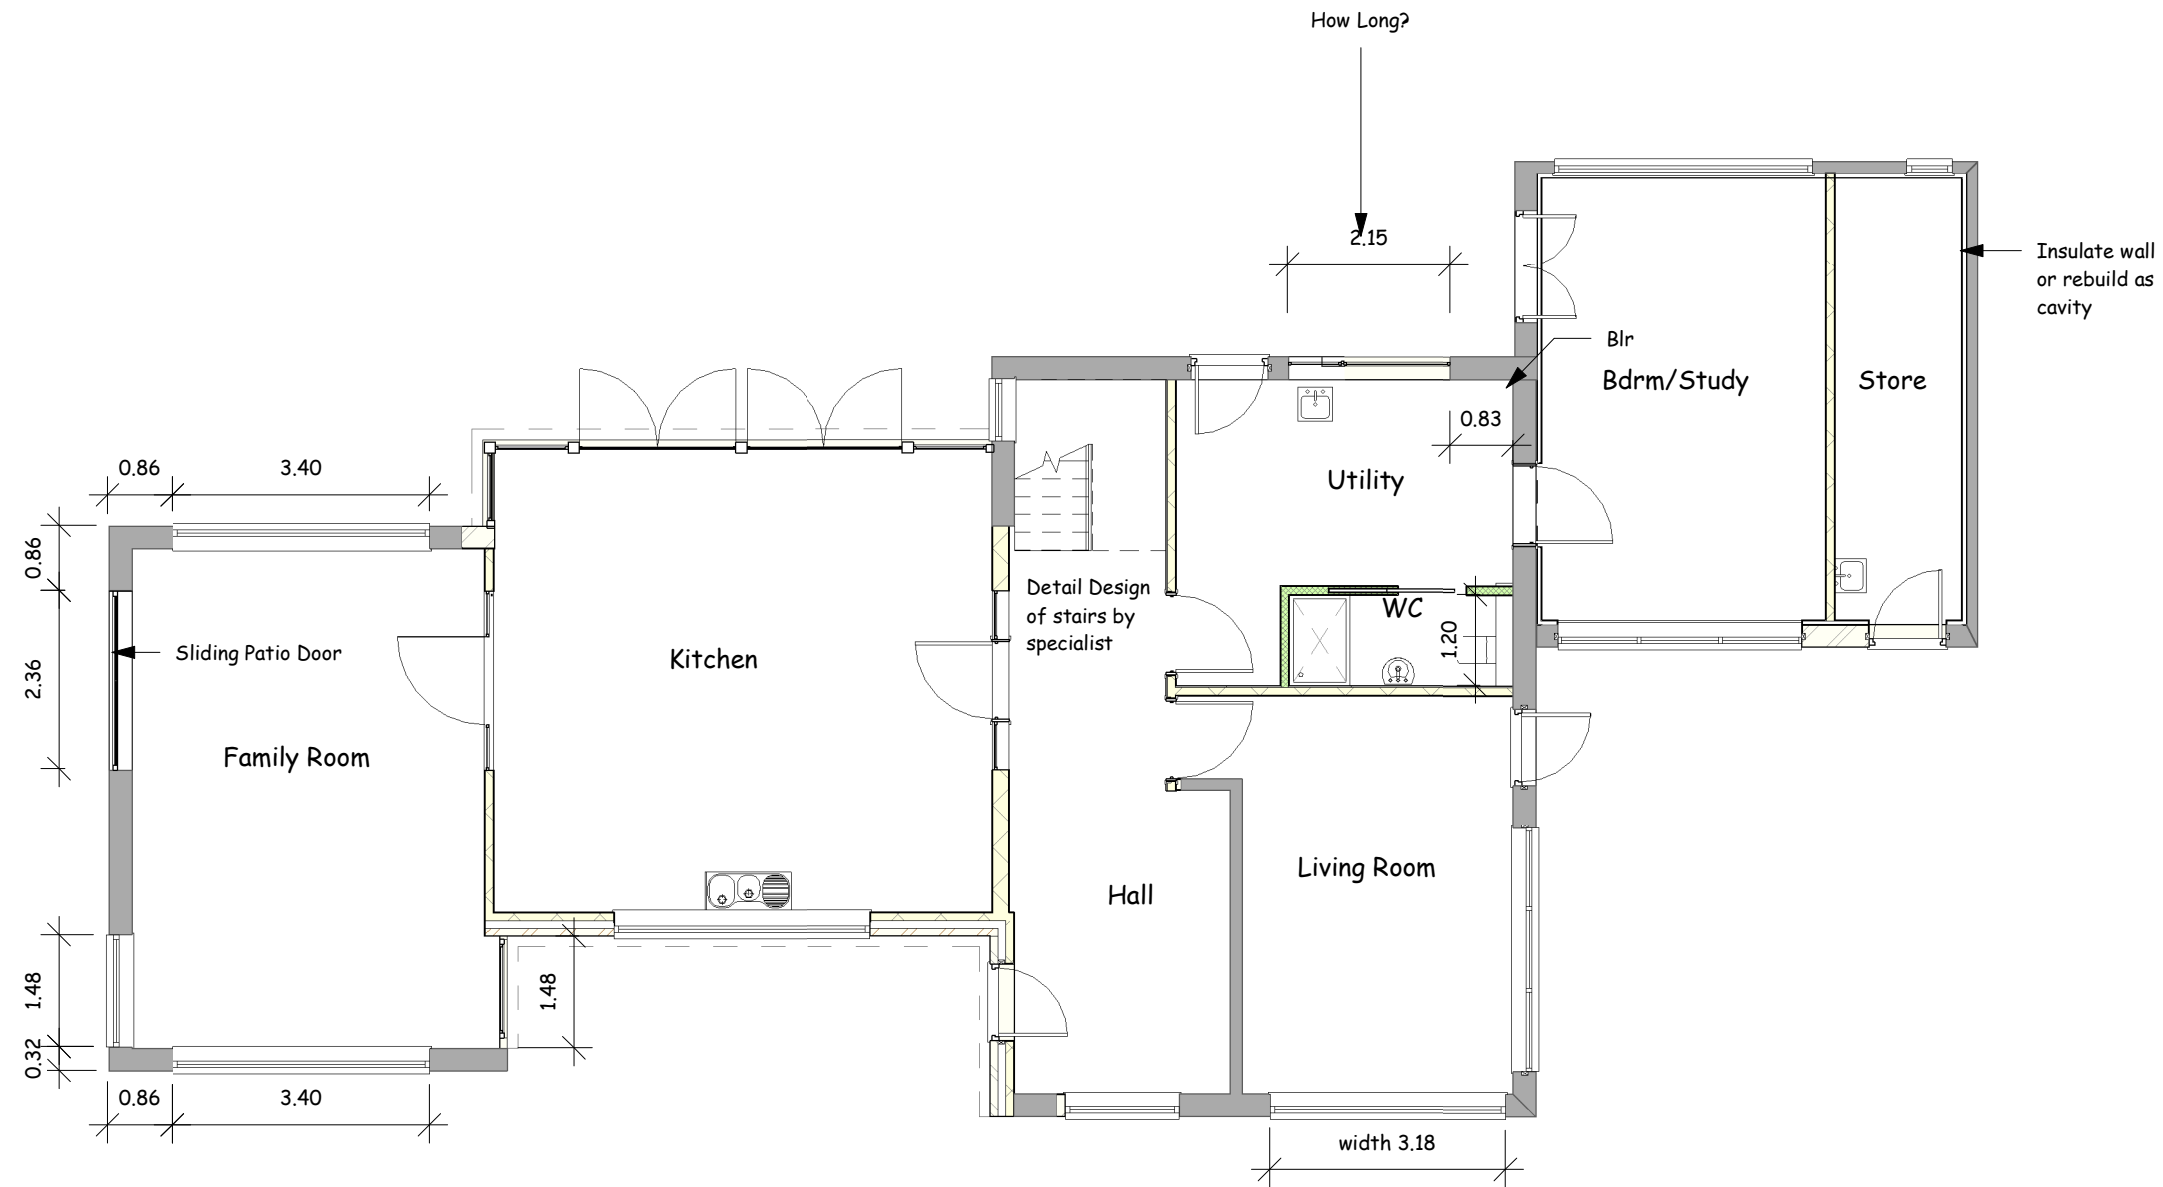

2 0 Ground Proposed
1 : 100

plansandplanning

www.plansandplanning.co.uk pfkirk@gmail.com

Client Review NTS

Project 1st Floor addition

Status Draft 3

Paul Feehily

121a Woodford Road, Bramhall


Ground Floor

Project number
Date 06/07/2021 16:31:54
Drawn by P F Kirk

A2

Scale 1 : 100

These are Planning drawings and should not be used for construction. Any structural elements are illustrative and dimensions are estimates - no calculations have been completed or specification completed for building regulations. Openings and headroom shown are indicative and may be affected once steelwork calculations have been completed. Final dimensions will depend on actual wall thicknesses used in construction and may vary where taken in association with existing walls.

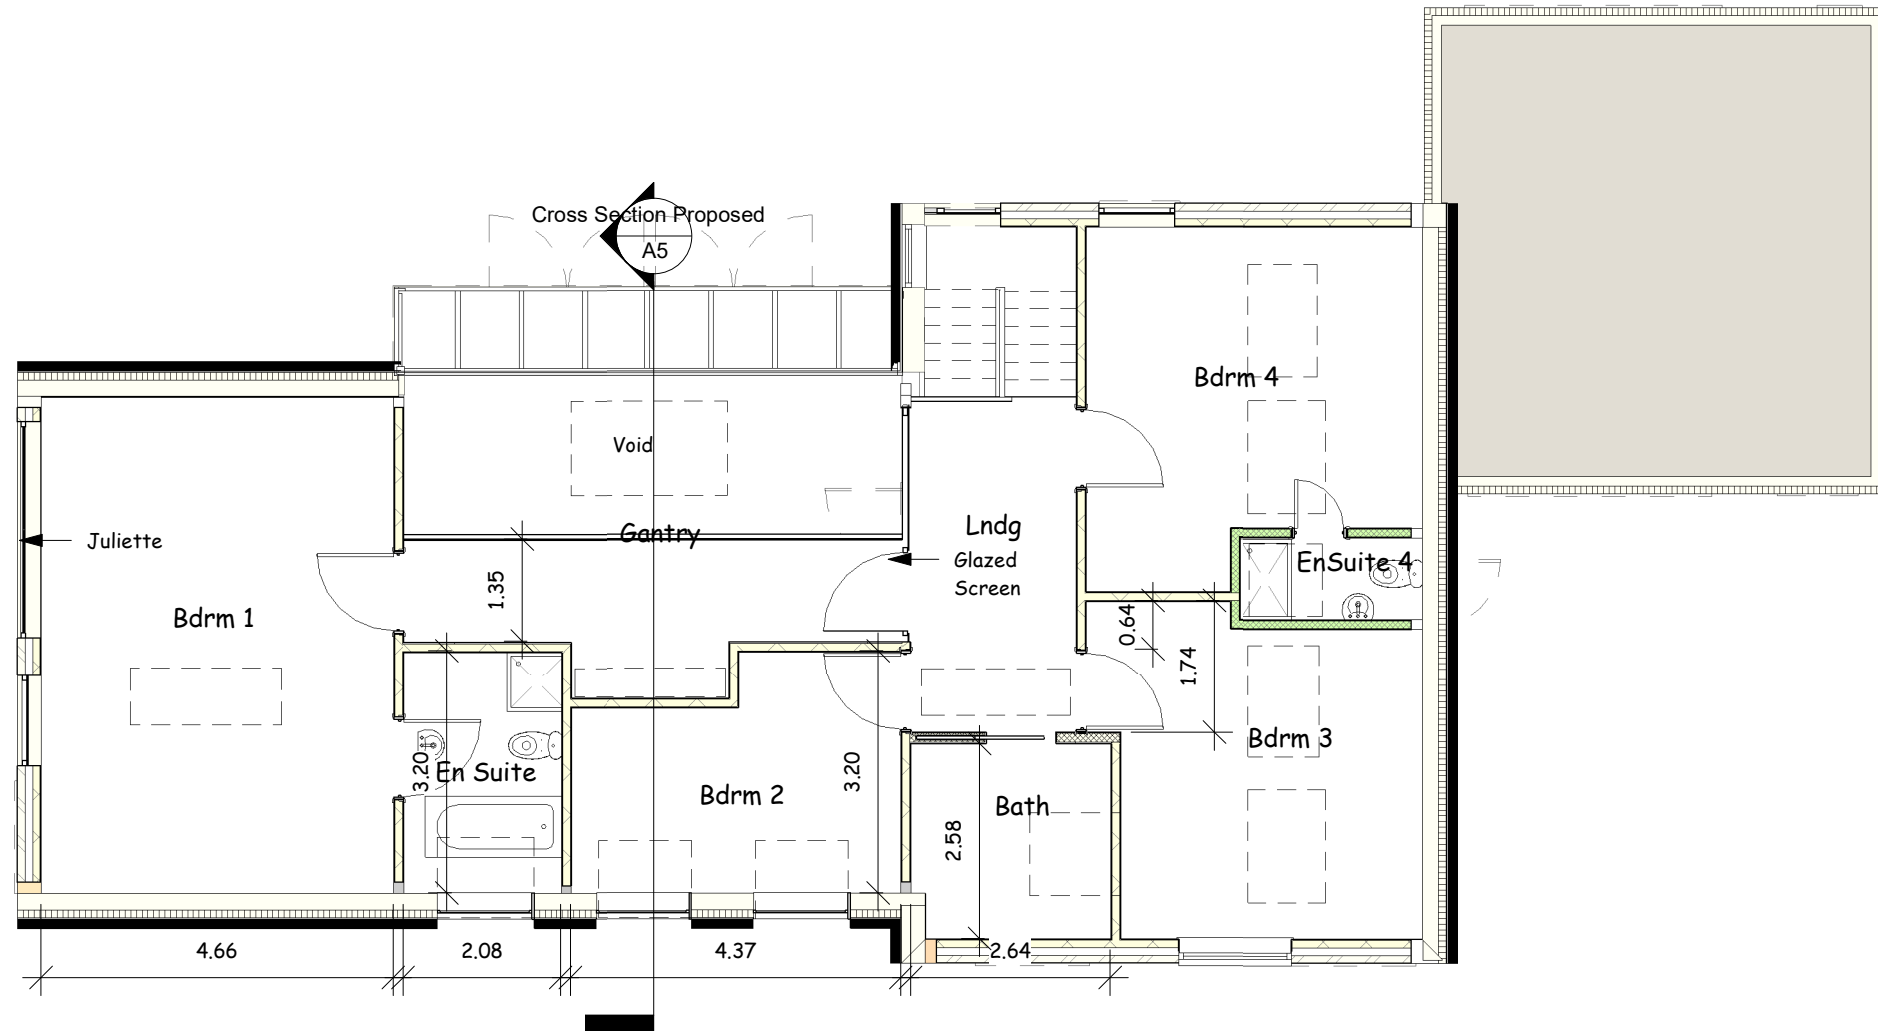

2 1 First FFE proposed
1 : 100

plansandplanning

www.plansandplanning.co.uk pfkirk@gmail.com

Client Review NTS

Project 1st Floor addition

Status Draft 3

Paul Feehily

121a Woodford Road, Bramhall


First Floor

Project number
Date 06/07/2021 16:31:54
Drawn by P F Kirk

A3

Scale 1 : 100

These are Planning drawings and should not be used for construction. Any structural elements are illustrative and dimensions are estimates - no calculations have been completed or specification completed for building regulations. Openings and headroom shown are indicative and may be affected once steelwork calculations have been completed. Final dimensions will depend on actual wall thicknesses used in construction and may vary where taken in association with existing walls.

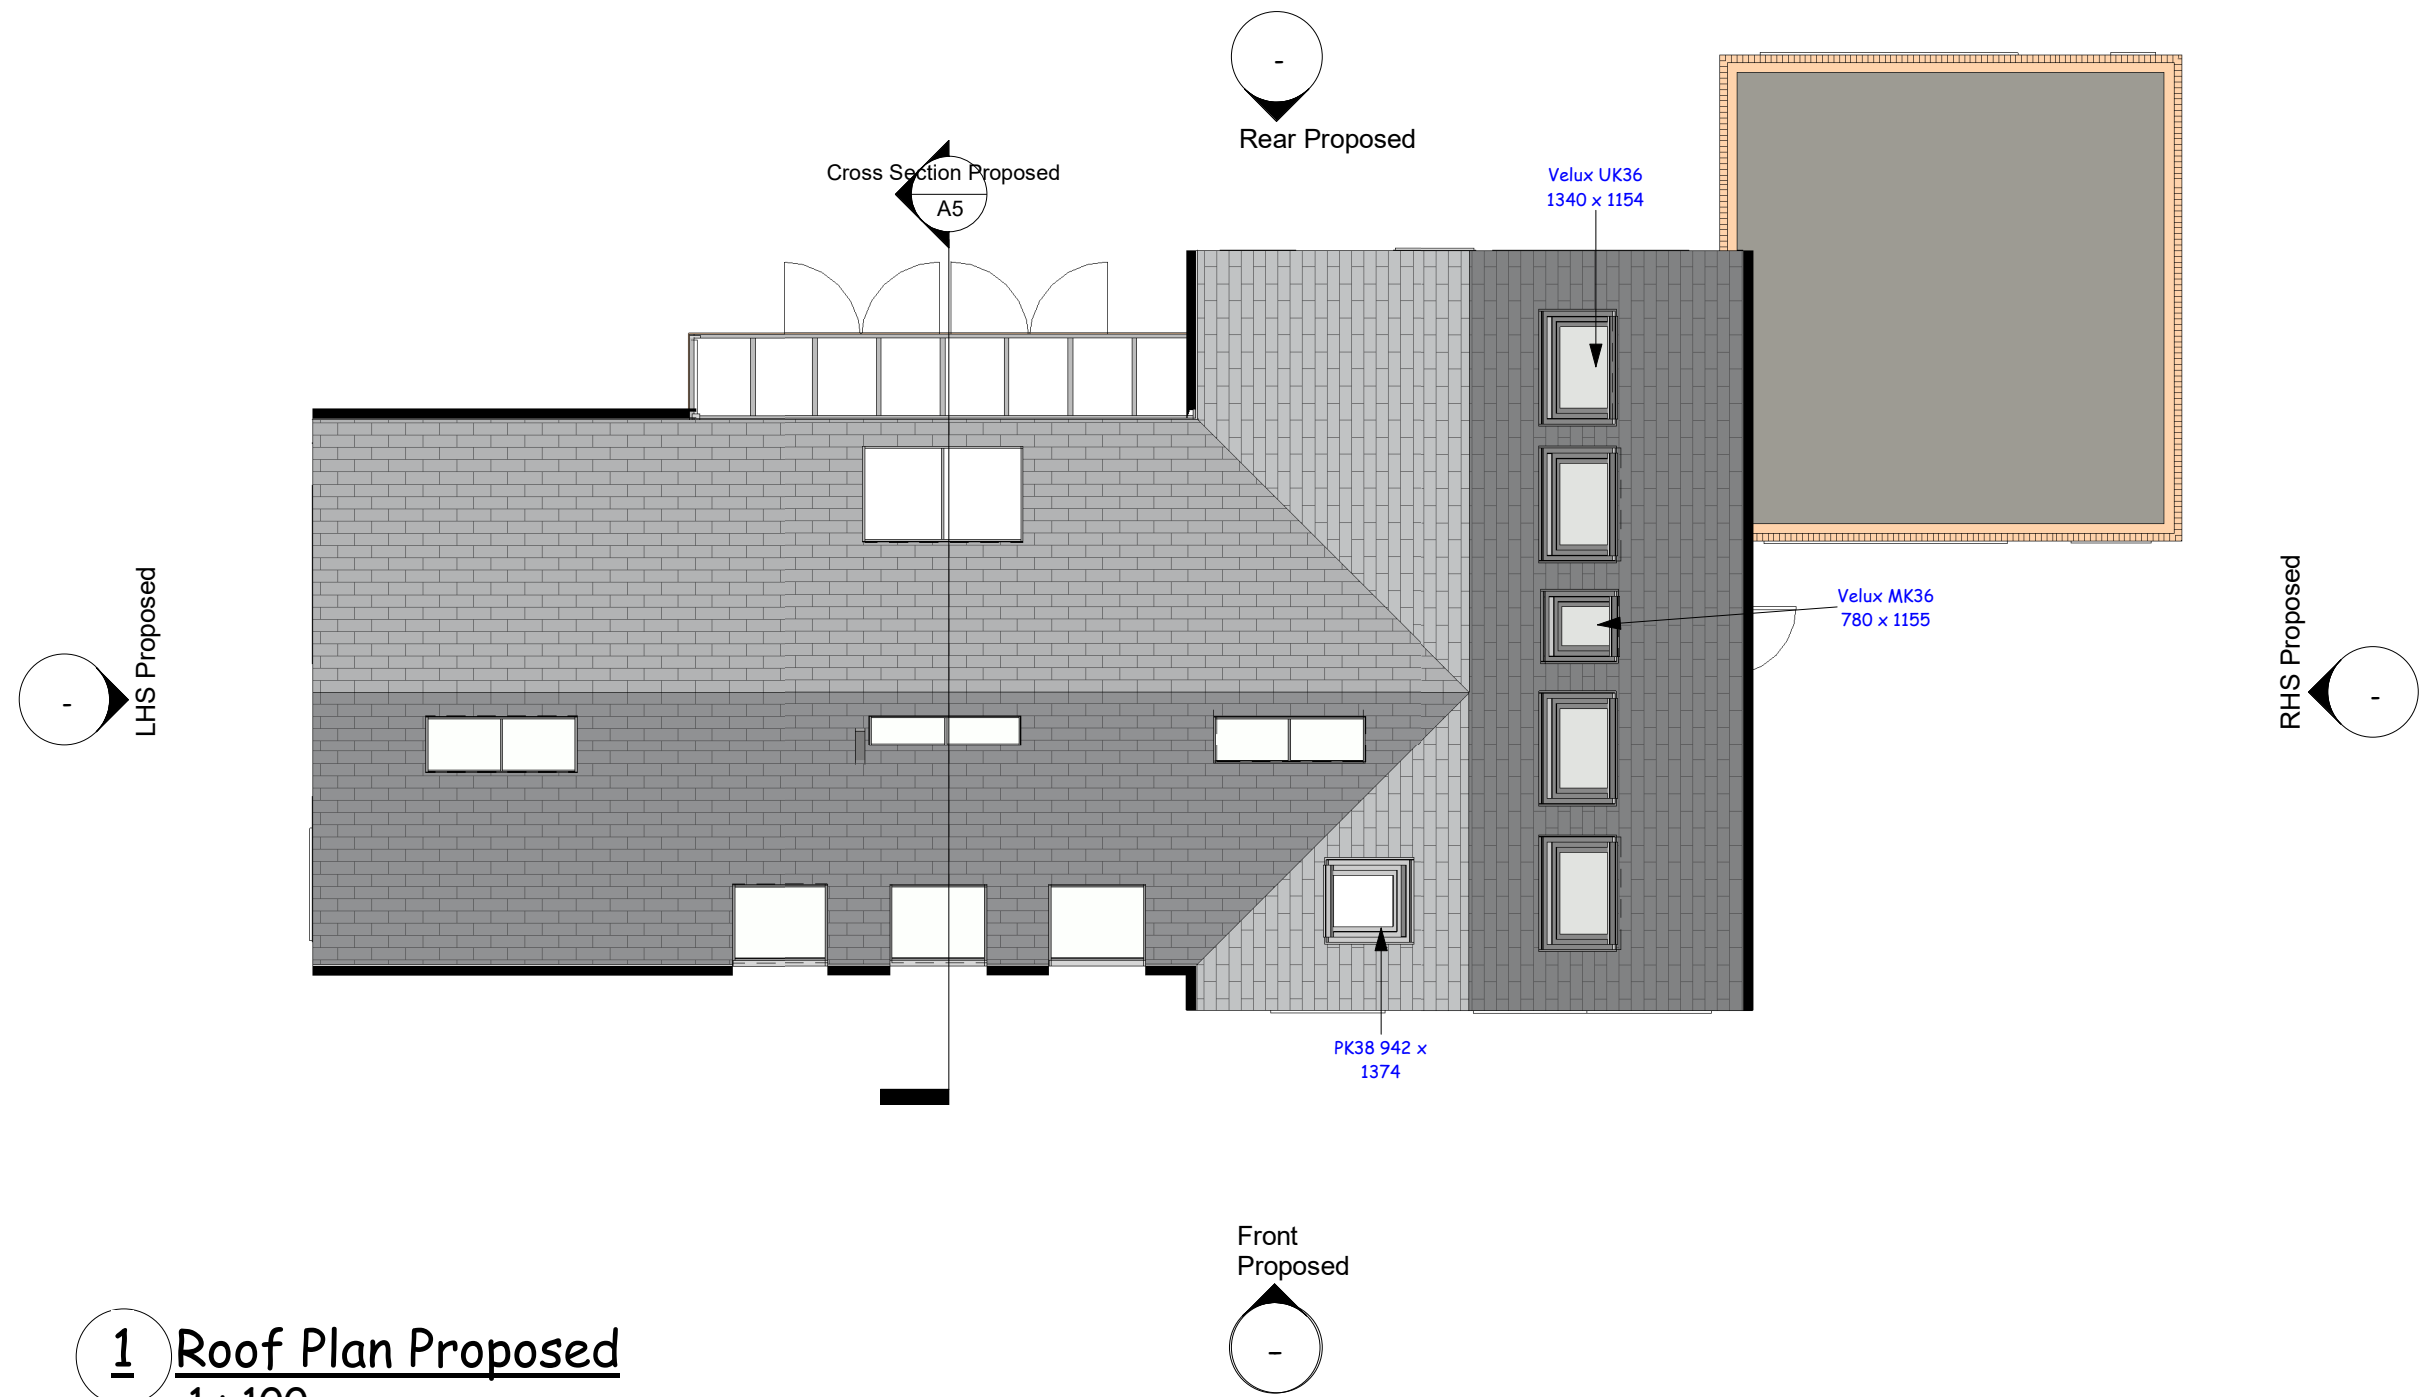

plansandplanning

www.plansandplanning.co.uk pfkirk@gmail.com

Client Review NTS

Project 1st Floor addition

Status Draft 3

Paul Feehily

121a Woodford Road, Bramhall


Roof

Project number	
Date	06/07/2021 16:31:54
Drawn by	P F Kirk

A4

Scale 1 : 100

These are Planning drawings and should not be used for construction. Any structural elements are illustrative and dimensions are estimates - no calculations have been completed or specification completed for building regulations. Openings and headroom shown are indicative and may be affected once steelwork calculations have been completed. Final dimensions will depend on actual wall thicknesses used in construction and may vary where taken in association with existing walls.

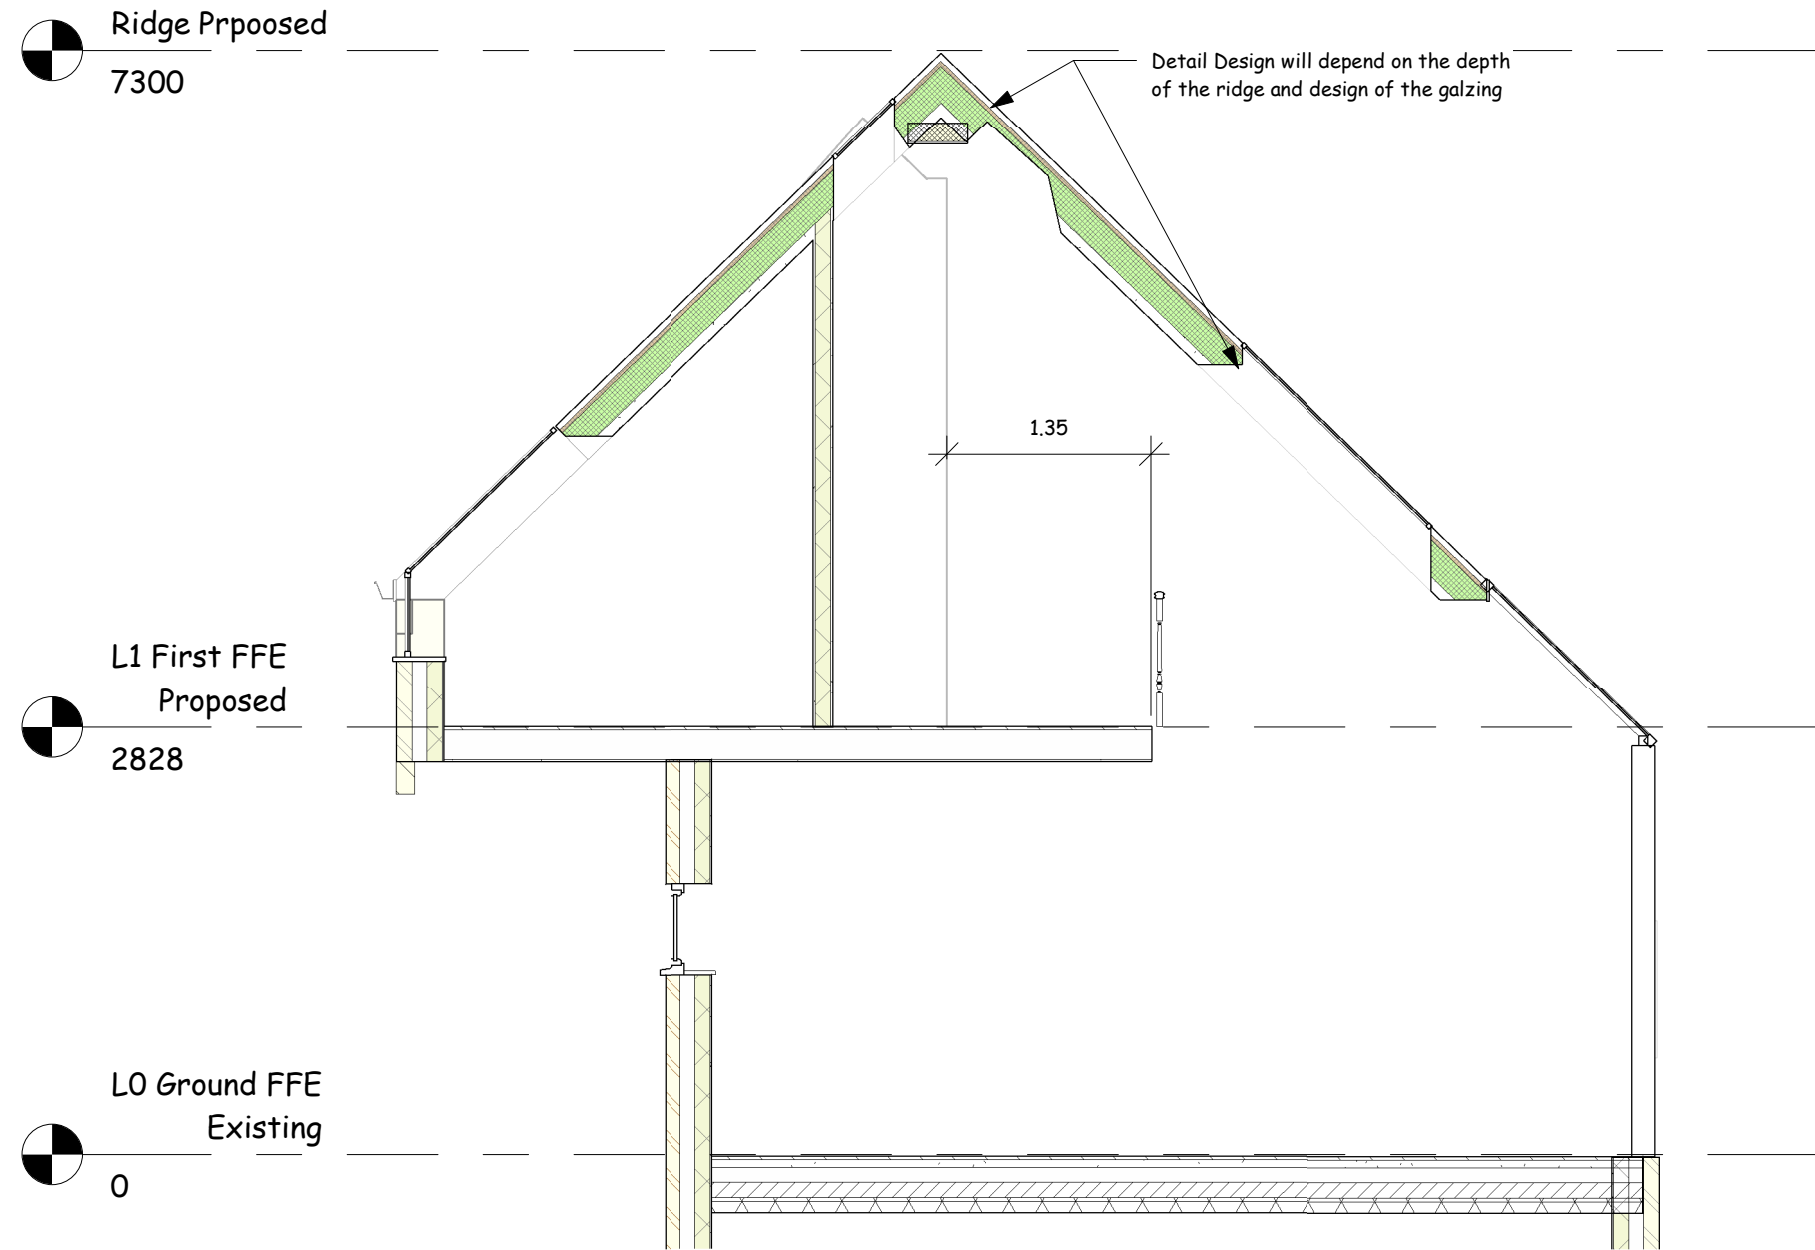

1 Cross Section Proposed

1 : 50

Project 1st Floor addition

Status Draft 3

plansandplanning

www.plansandplanning.co.uk pfkirk@gmail.com

Client Review NTS

Paul Feehily
121a Woodford Road, Bramhall

Section

Project number
Date 06/07/2021 16:31:55
Drawn by P F Kirk

A5

Scale 1 : 50